


(See Town of Egg Harbor Summary Sheets)

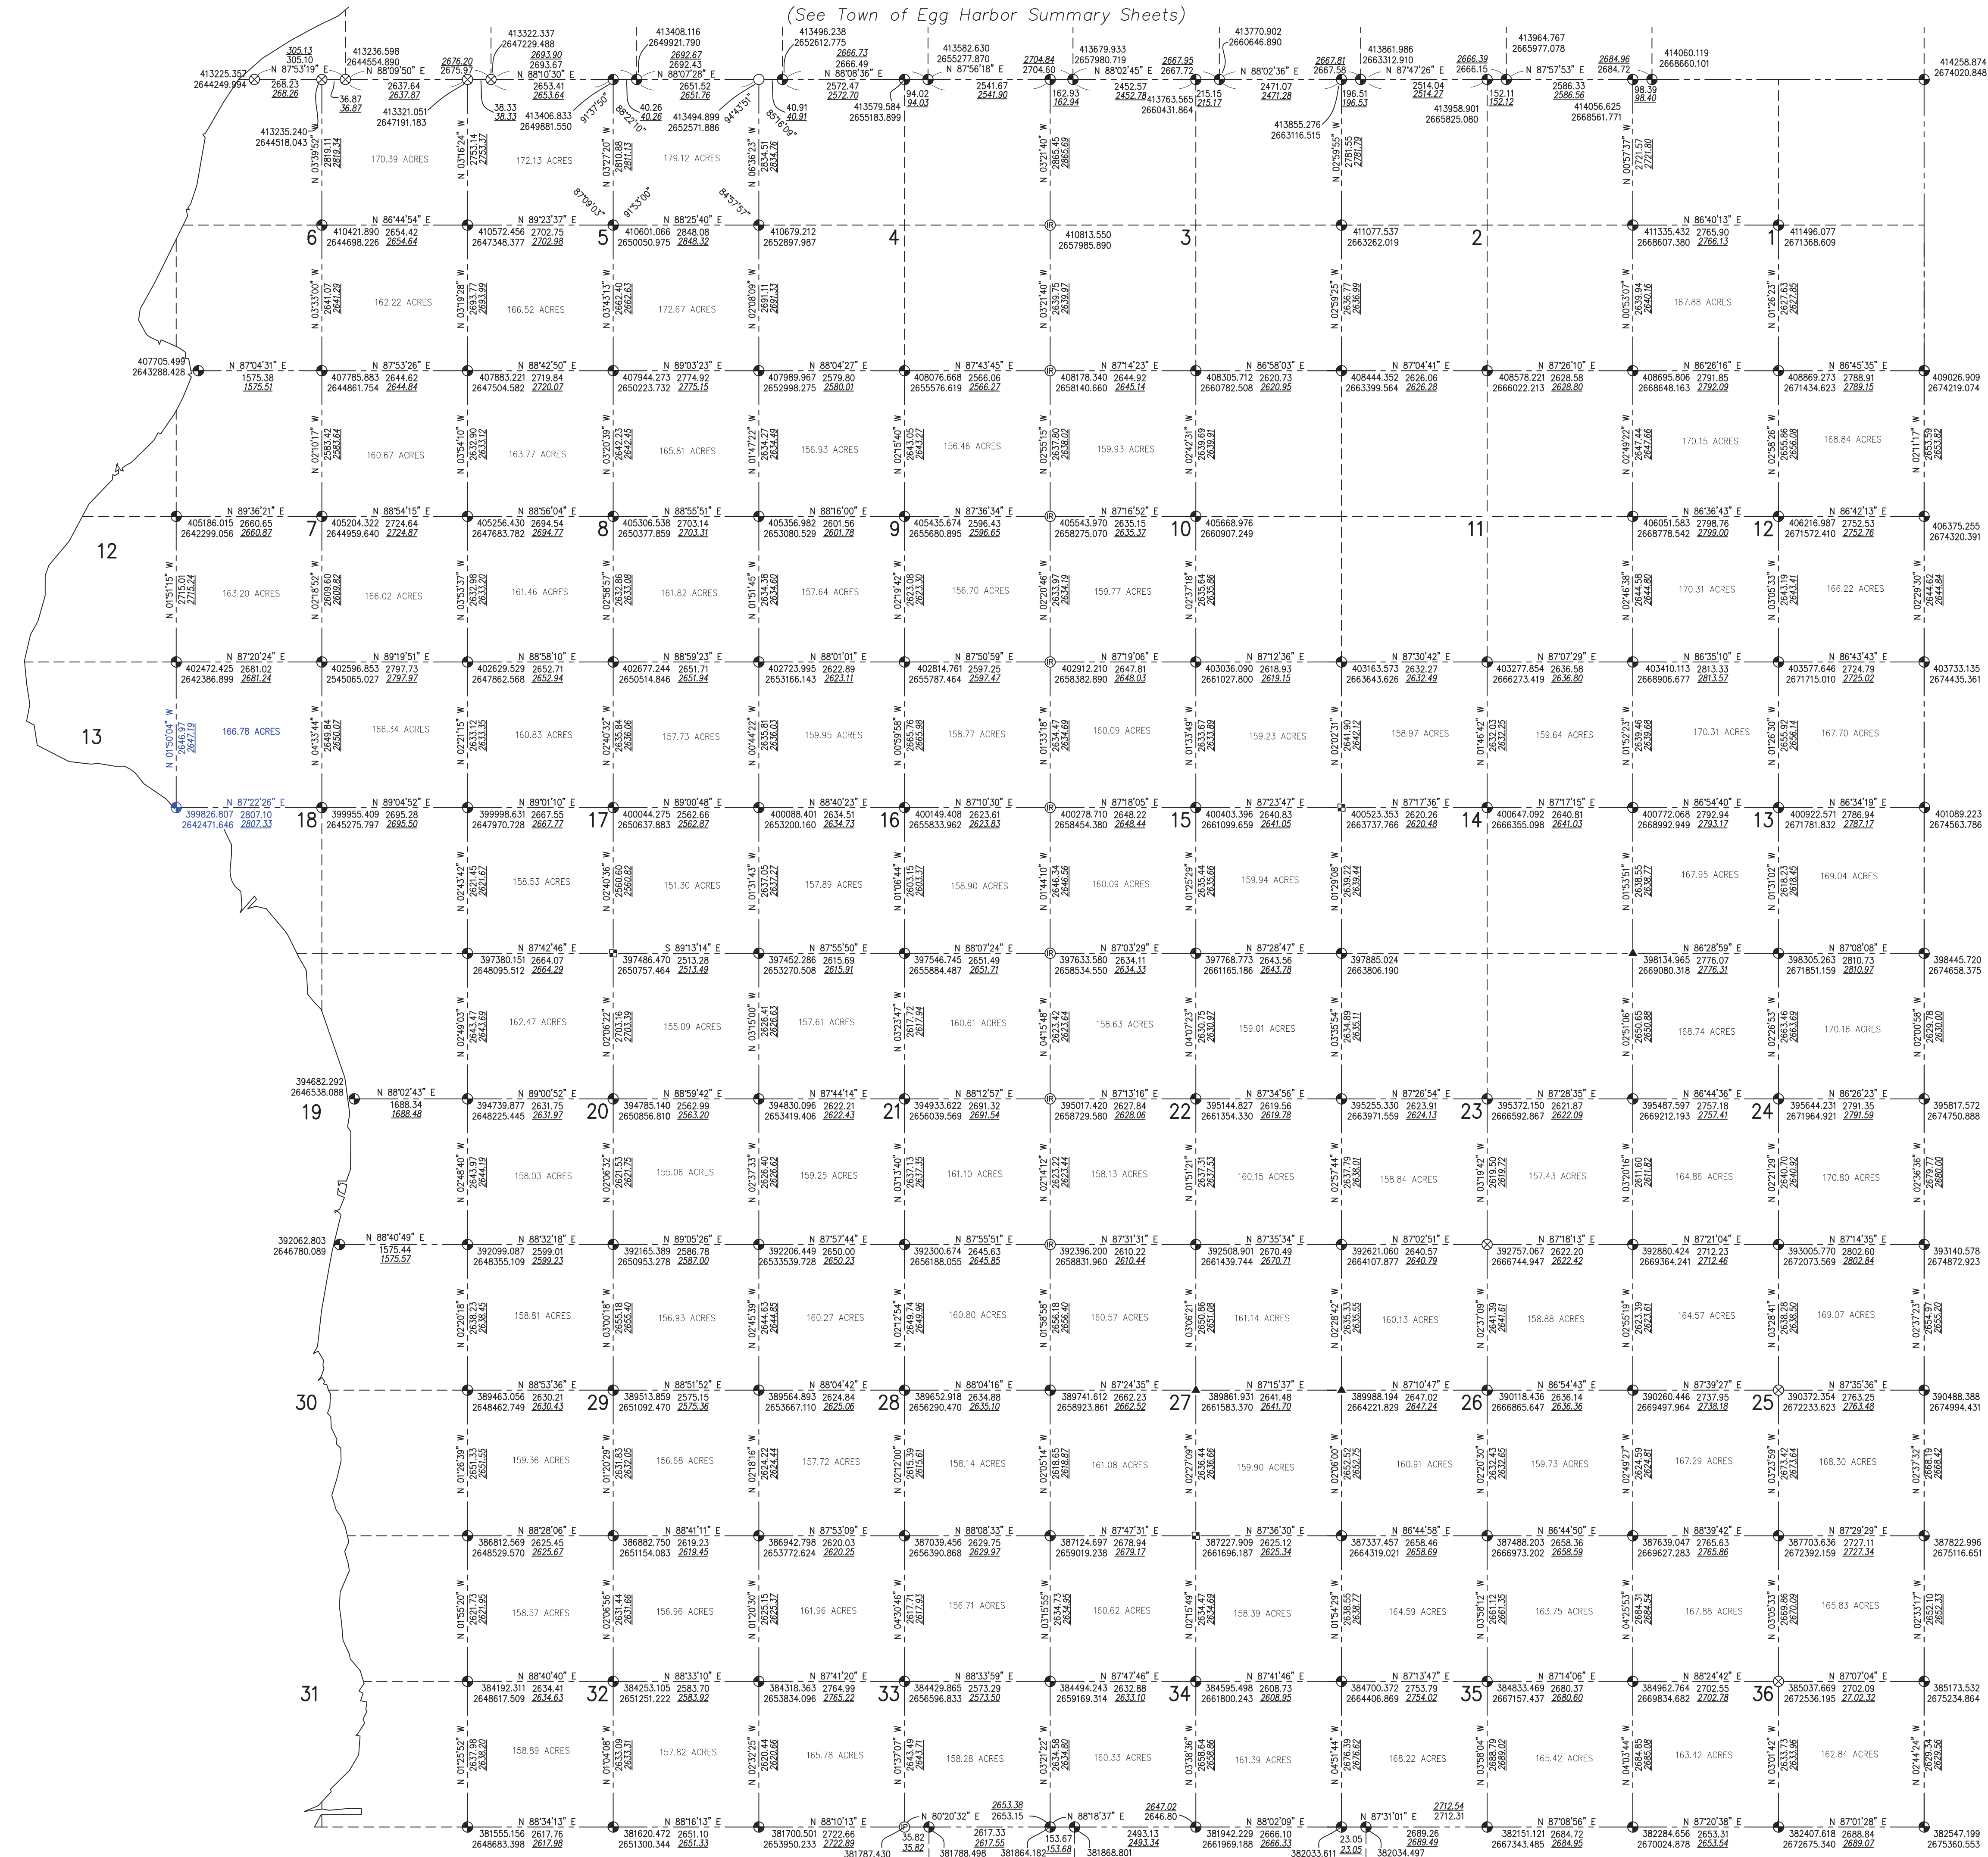

(See Eastern part of the Town of Sevastopol Summary Sheet)

CONTROL SURVEY SUMMARY DIAGRAM

FOR TOWN OF SEVASTOPOL
TOWN 28 NORTH - RANGE 25 EAST
TOWN 28 NORTH - RANGE 26 EAST
DOOR COUNTY, WISCONSIN

HORIZONTAL DATUM IS BASED ON THE WISCONSIN STATE PLANE COORDINATE SYSTEM. CENTRAL ZONE, AND ALL BEARINGS ARE REFERRED TO GRID NORTH. DIMENSIONS SHOWN IN ITALICS AND UNDERLINED INDICATE GROUND LEVEL DISTANCES. GROUND LEVEL DISTANCES ARE SCALED USING THE AVERAGE CORRECTION FACTOR FOR EACH LINE.

- U.S. PUBLIC LAND SURVEY CORNER MARKED BY BERNSEY ALUMINUM MONUMENT WITH ALUMINUM CAP - DOOR COUNTY MONUMENT USING GPS AND CONVENTIONAL METHODS
- ⊗ U.S. PUBLIC LAND SURVEY CORNER (SURKED) USING GPS AND CONVENTIONAL METHODS
- ▲ U.S. PUBLIC LAND SURVEY CORNER (NAIL (PK, MAG OR CONCRETE))
- ⊙ U.S. PUBLIC LAND SURVEY CORNER, REBAR
- ⊕ U.S. PUBLIC LAND SURVEY CORNER, IRON PIPE
- COMPUTED FROM TIES

DRAWN BY: P. A. SPETZ	DATE: FEB. 2001
CHECKED BY: M. G. MC CARTY	DATE: FEB. 2001
APPROVED BY: J. S. BAUDHUN	DATE: FEB. 2001
REVISOR: M. G. MC CARTY	DATE: JUNE 2001
REVISOR: M. G. MC CARTY	DATE: OCT. 2015

OWNER SHEETS CONTAINING ALL INFORMATION NECESSARY FOR RECOVERY AND USE OF CONTROL SURVEY STATIONS AVAILABLE FROM KEWAUNEE COUNTY.