

Parcel Map

Door County, Wisconsin



Section - Town - Range

063331


Leading Tax Parcel Number

028-06-063331

Town of Washington

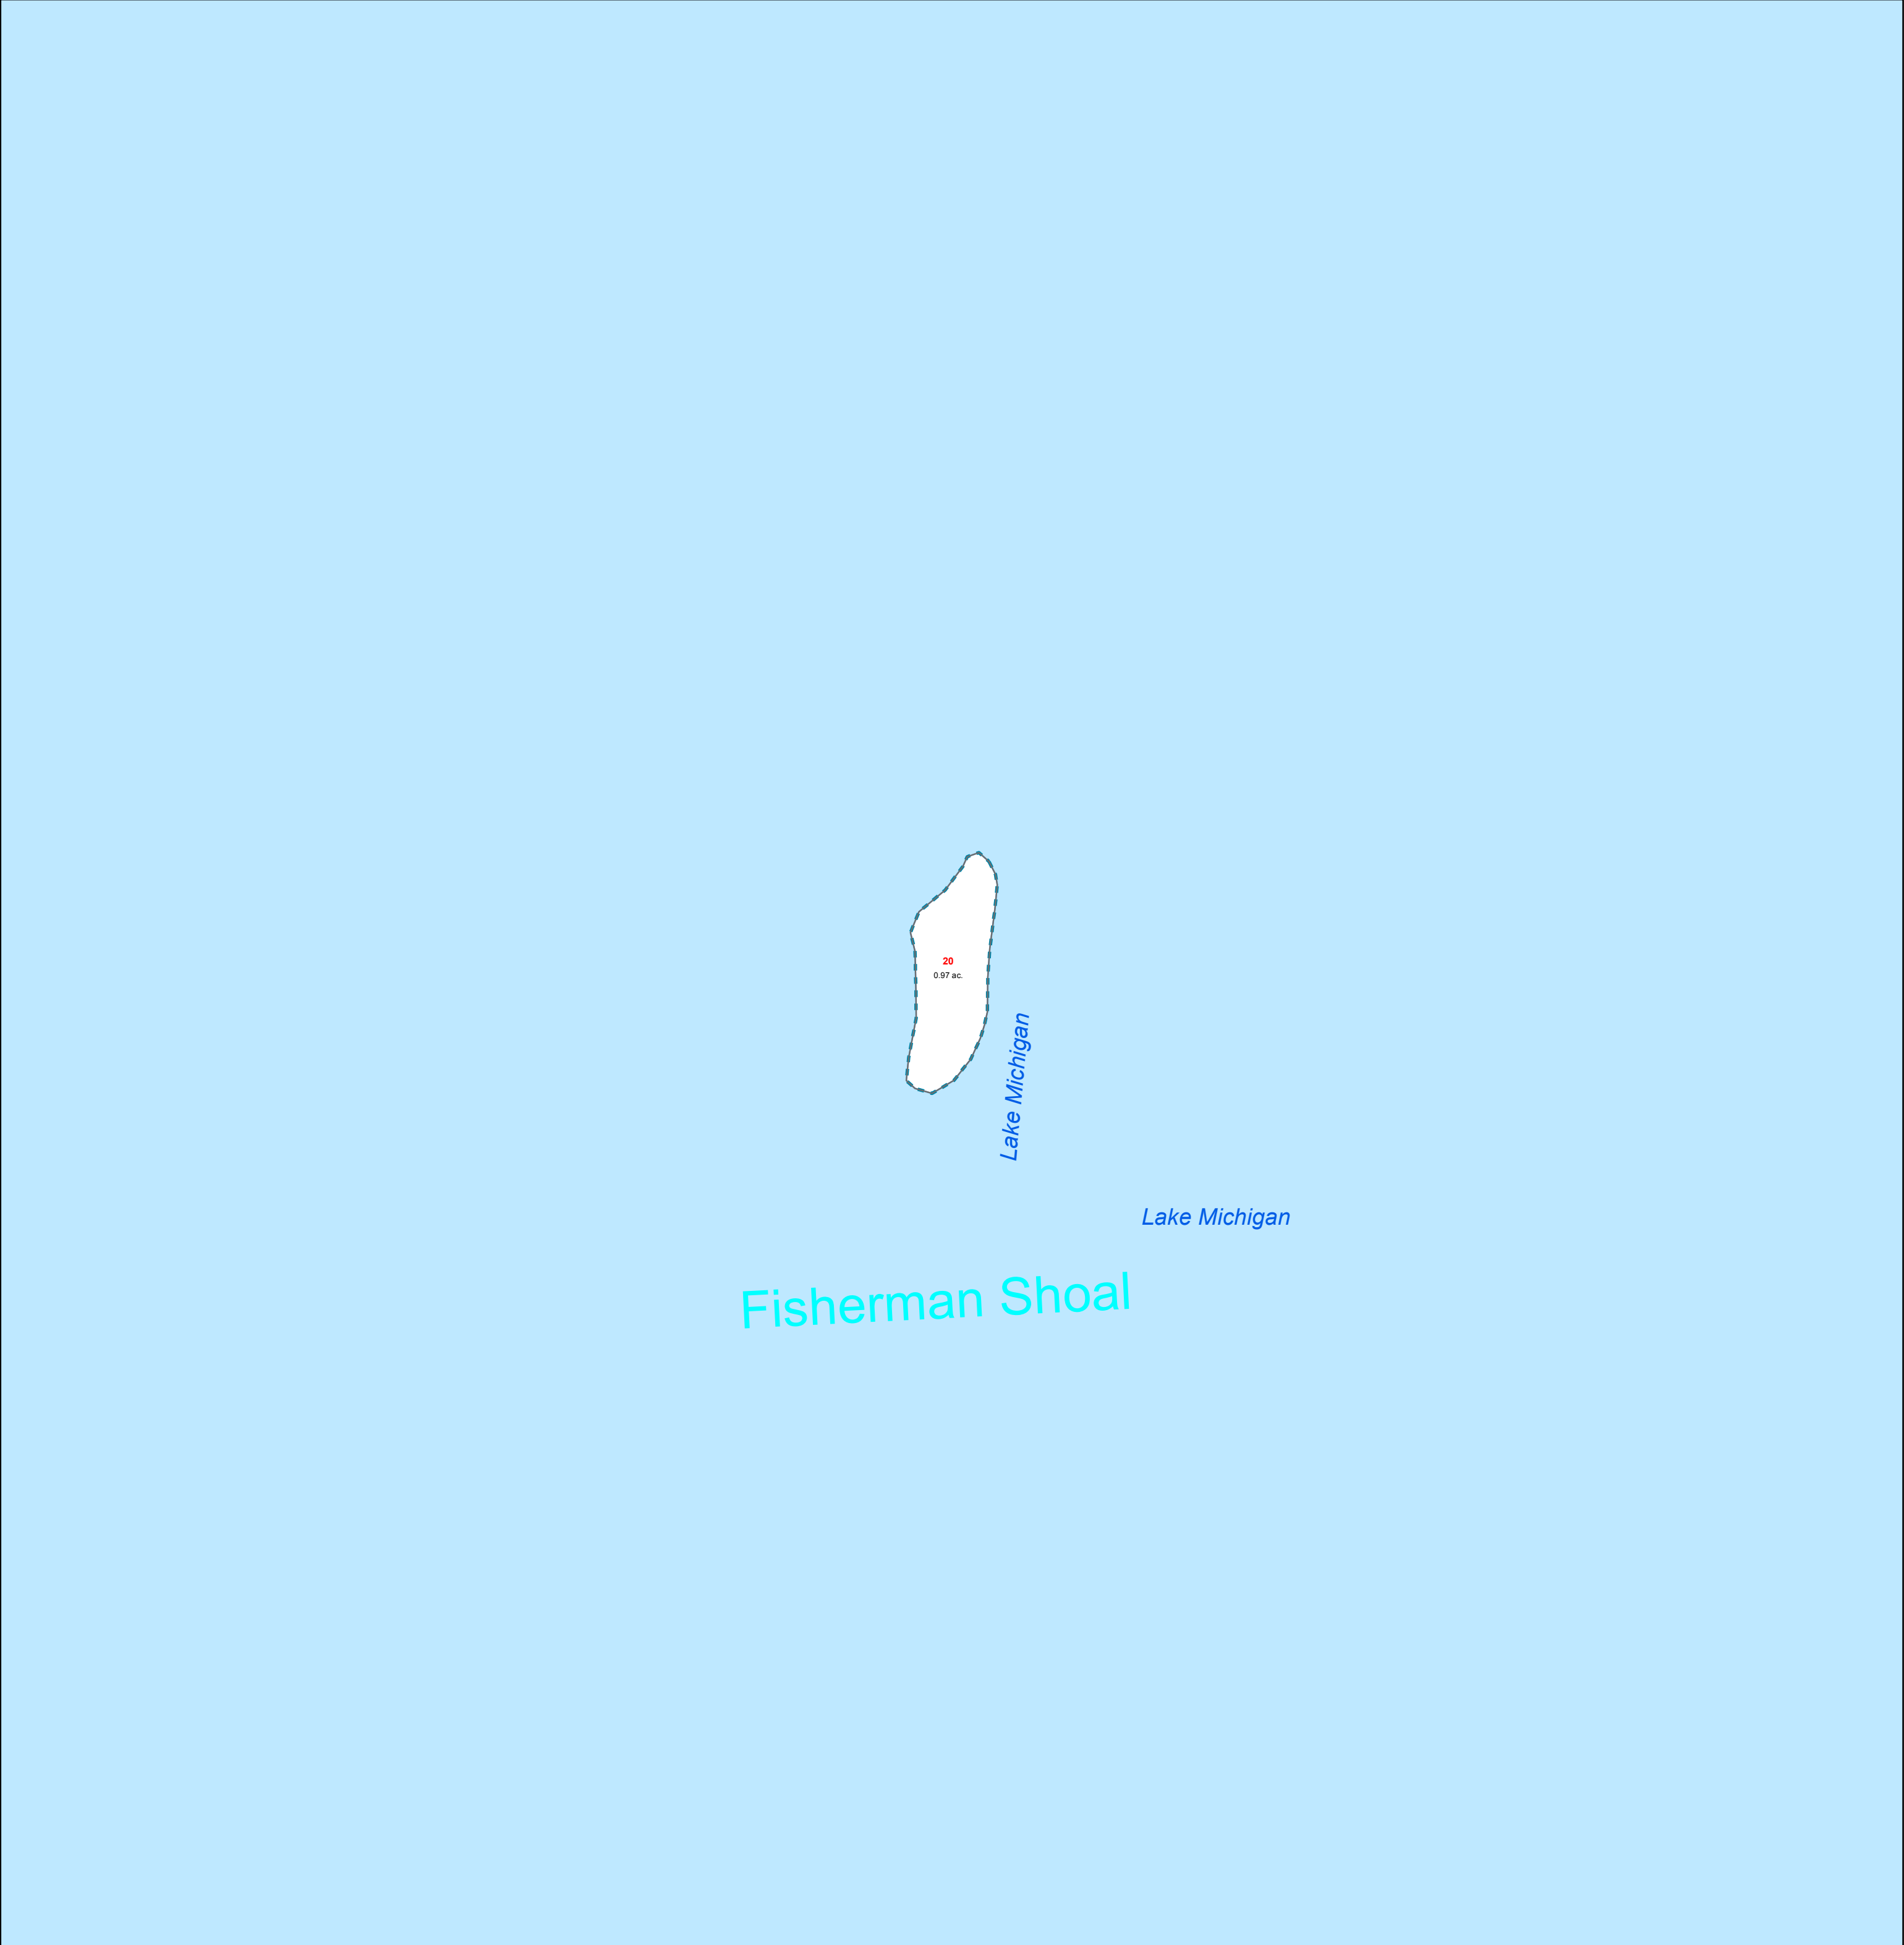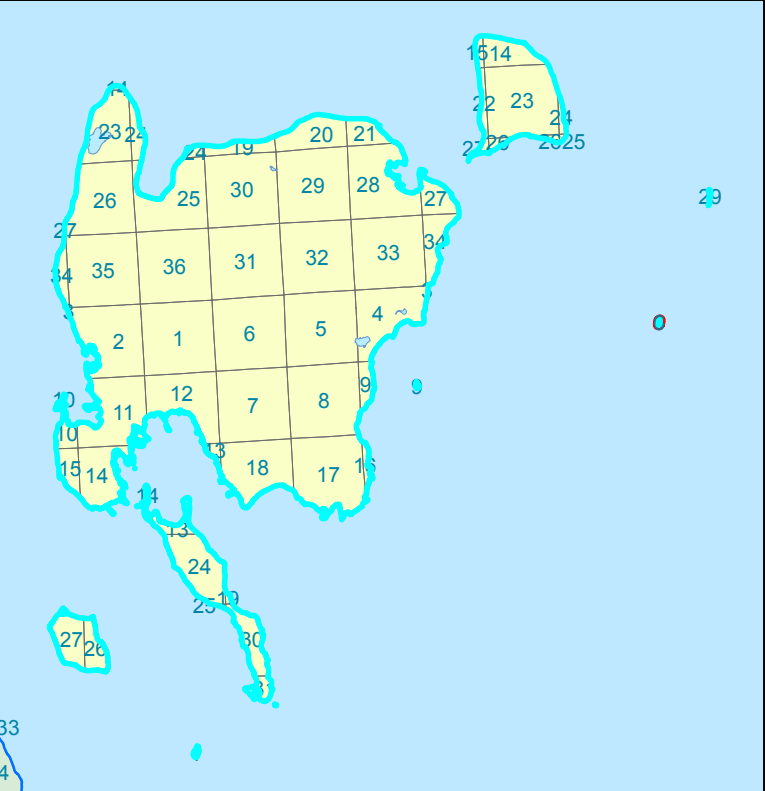

Legend		Trailing Parcel ID Number 11A	
	Section Corner		Deeded Acreage 1.25 ac
	Tax Parcel		Plat of Survey on File 5
	Gap		
	OverLap		
	Reference Line		
	PLSS Quarter Sections		
	Section		
	Easement		
	Right Of Way		
	Lot		
	CSM		
	Condominium		
	Subdivision		
Municipal Type			
	City		
	Town		
	Village		

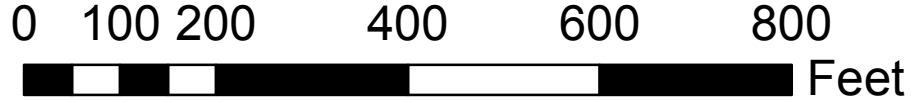

Print Scale: 1"=200'

Note: This map is only as accurate as the public records from which it was prepared and is limited to the quality of the data used. It is NOT intended to be a substitute for an actual field survey. Maps were developed through the Door County Land Information Office and are maintained by the Real Property Listing Office to aid tax assessment functions.

Municipality_MapNumber
028_06333120

Date: 1/9/2018

Town 33 North
Range 31 East

Section 1/4 - 1/4

0620

Parcel Map

Door County, Wisconsin



Section - Town - Range

293431

Leading Tax Parcel Number



028-05-293431

Town of Washington

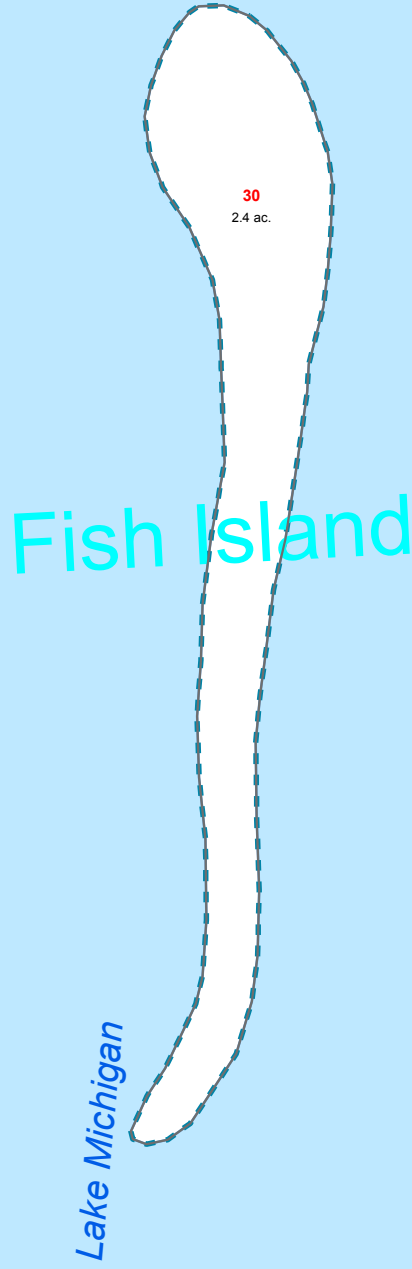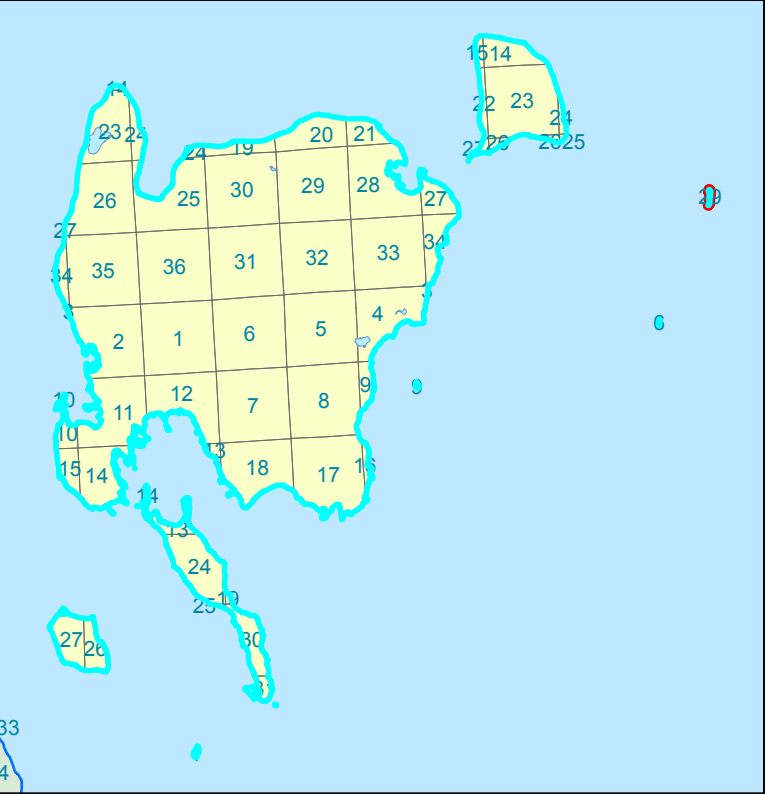

Lake Michigan

Legend	Trailing Parcel ID Number 11A
● Section Corner	Deeded Acreage 1.25 ac
□ Tax Parcel	Plat of Survey on File 5
▨ Gap	
▩ OverLap	
--- Reference Line	
□ PLS Quarter Sections	
□ Section	
■ Easement	
■ Right Of Way	
□ Lot	
□ CSM	
■ Condominium	
□ Subdivision	
Municipal Type	
□ City	
□ Town	
□ Village	

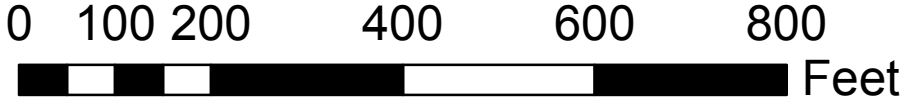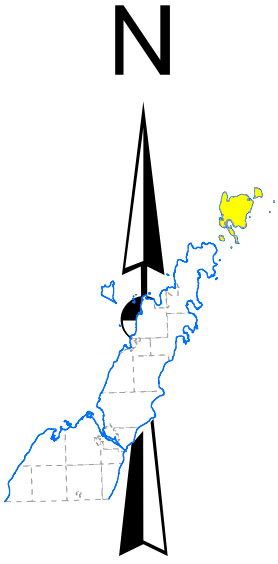

Print Scale: 1"=200'

Note: This map is only as accurate as the public records from which it was prepared and is limited to the quality of the data used. It is NOT intended to be a substitute for an actual field survey. Maps were developed through the Door County Land Information Office and are maintained by the Real Property Listing Office to aid tax assessment functions.

Municipality_MapNumber
028_29343130

Date: 1/9/2018

Town **34** North
Range **31** East

Section 1/4 - 1/4

2930